


Datapoint Layout E6A First Floor

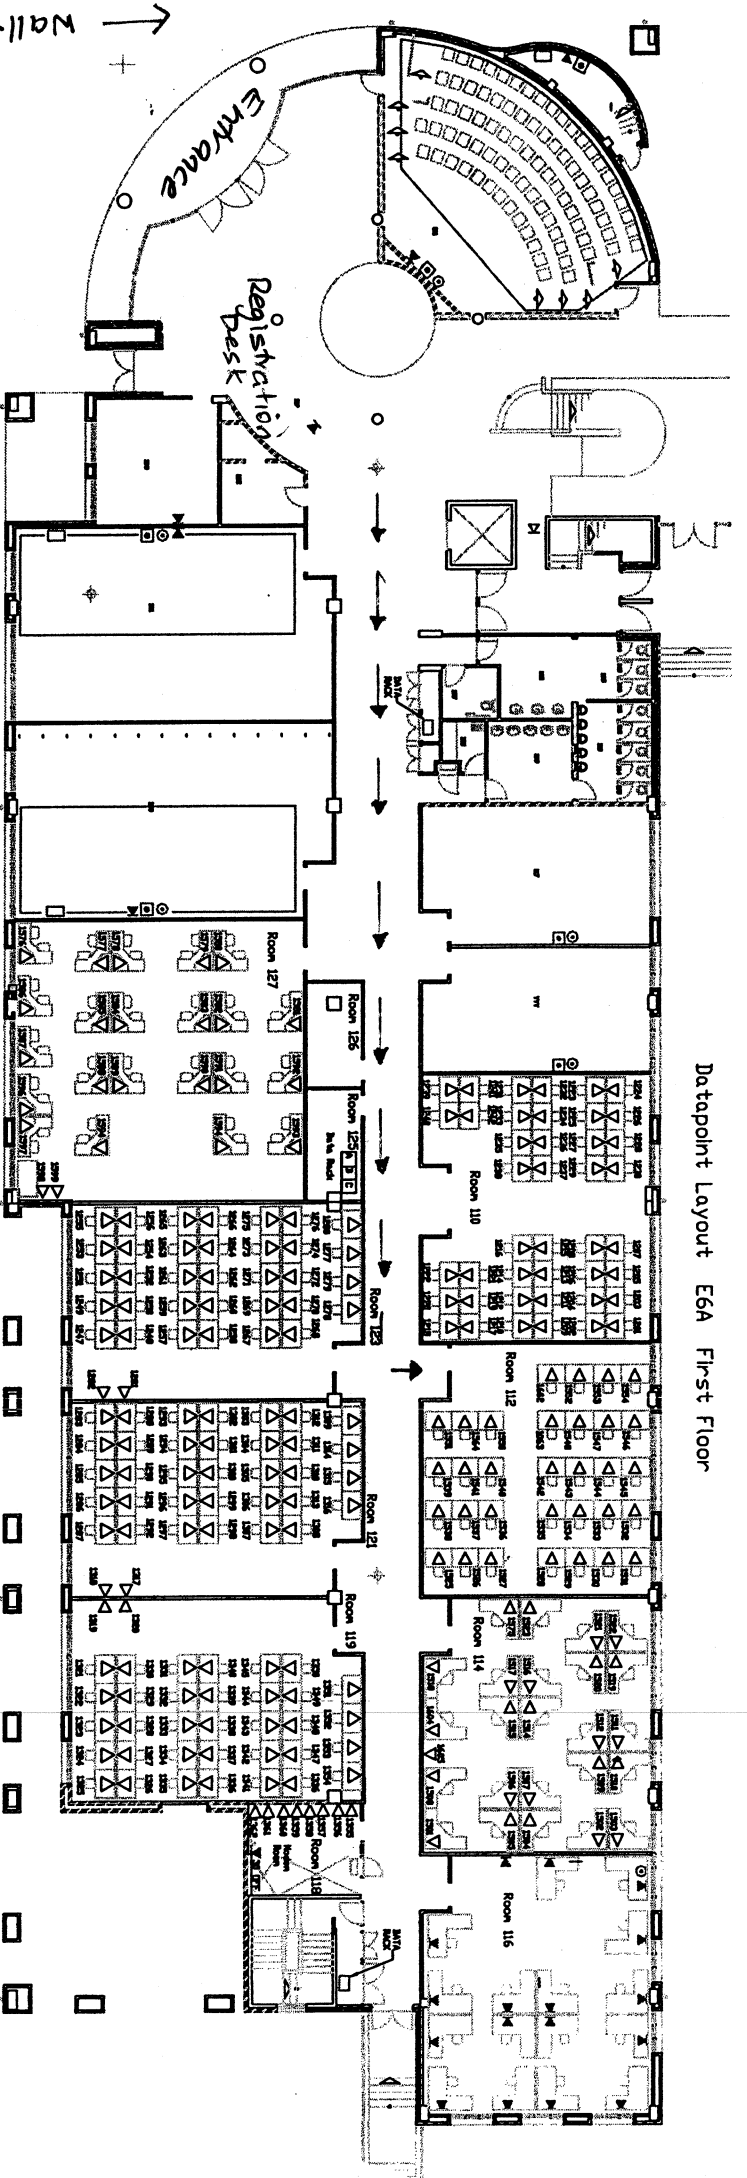

← Wally's Walk →

← Eastern Road →

Mashup PC Lab  
 Building E6A  
 Room 112